


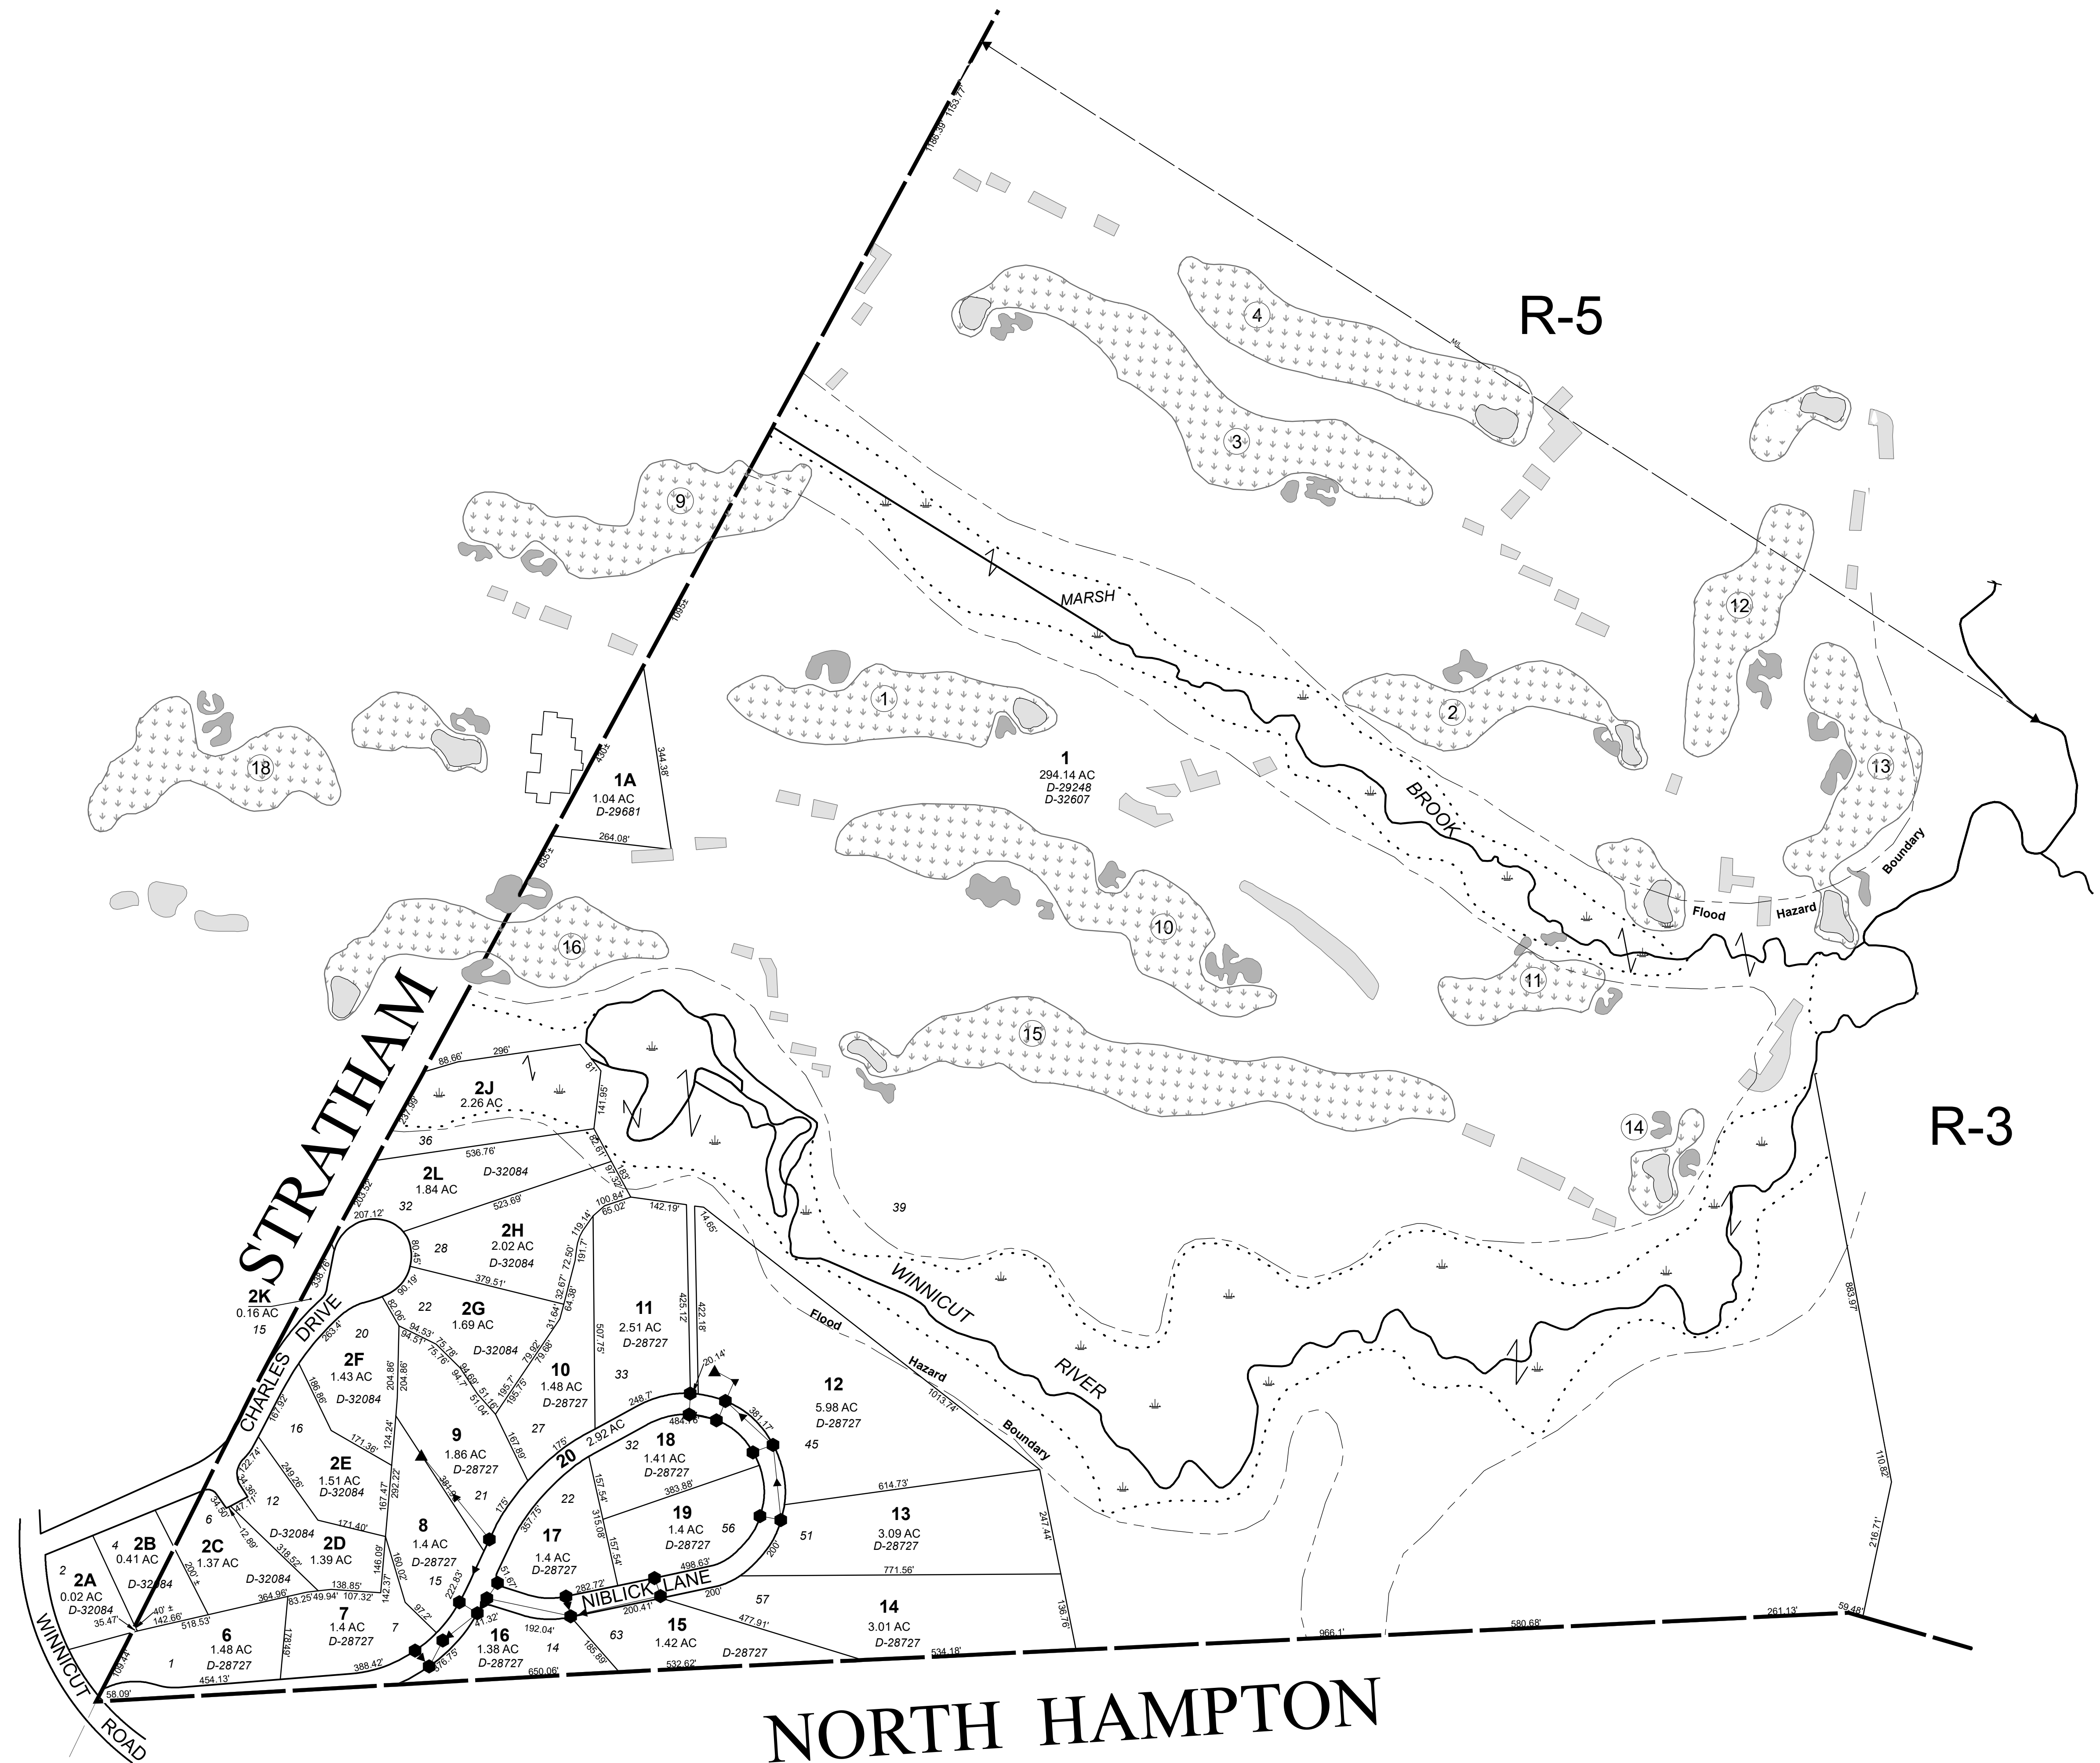

NO PARCELS 2,3,4,5

THIS MAP IS FOR ASSESSMENT PURPOSES. IT IS NOT VALID FOR LEGAL DESCRIPTION OR CONVEYANCE.

THE HORIZONTAL DATUM IS THE NEW HAMPSHIRE STATE PLANE COORDINATE SYSTEM, NAD 83.

PREPARED IN 1976 BY PHOTOGRAMMETRIC METHODS BY JOHN E. O'DONNELL & ASSOCIATES, AUBURN, MAINE

REVISED & REPRINTED BY

CAI Technologies
Precision Mapping, Geospatial Solutions

11 Pleasant Street, Littleton, NH 03561
800.322.4540 - www.cai-tech.com

LEGEND

ADJACENT SHEET NO. ----- 12

COMMON OWNERSHIP ----- OR -----

DEVELOPMENT LOT NO. ----- (2)

SCALED DIMENSION ----- ±

CATCH BASIN ----- ●

DRAIN PIPE ----- ▲

STREET NO. ----- 1

FEET 200 100 0 200 400 600

SCALE: 1" = 200'

METERS 50 25 0 50 100 150

REVISED TO: APRIL 1, 2018

PROPERTY MAPS

GREENLAND

NEW HAMPSHIRE

INDEX DIAGRAM

MAP NO.

R-4