


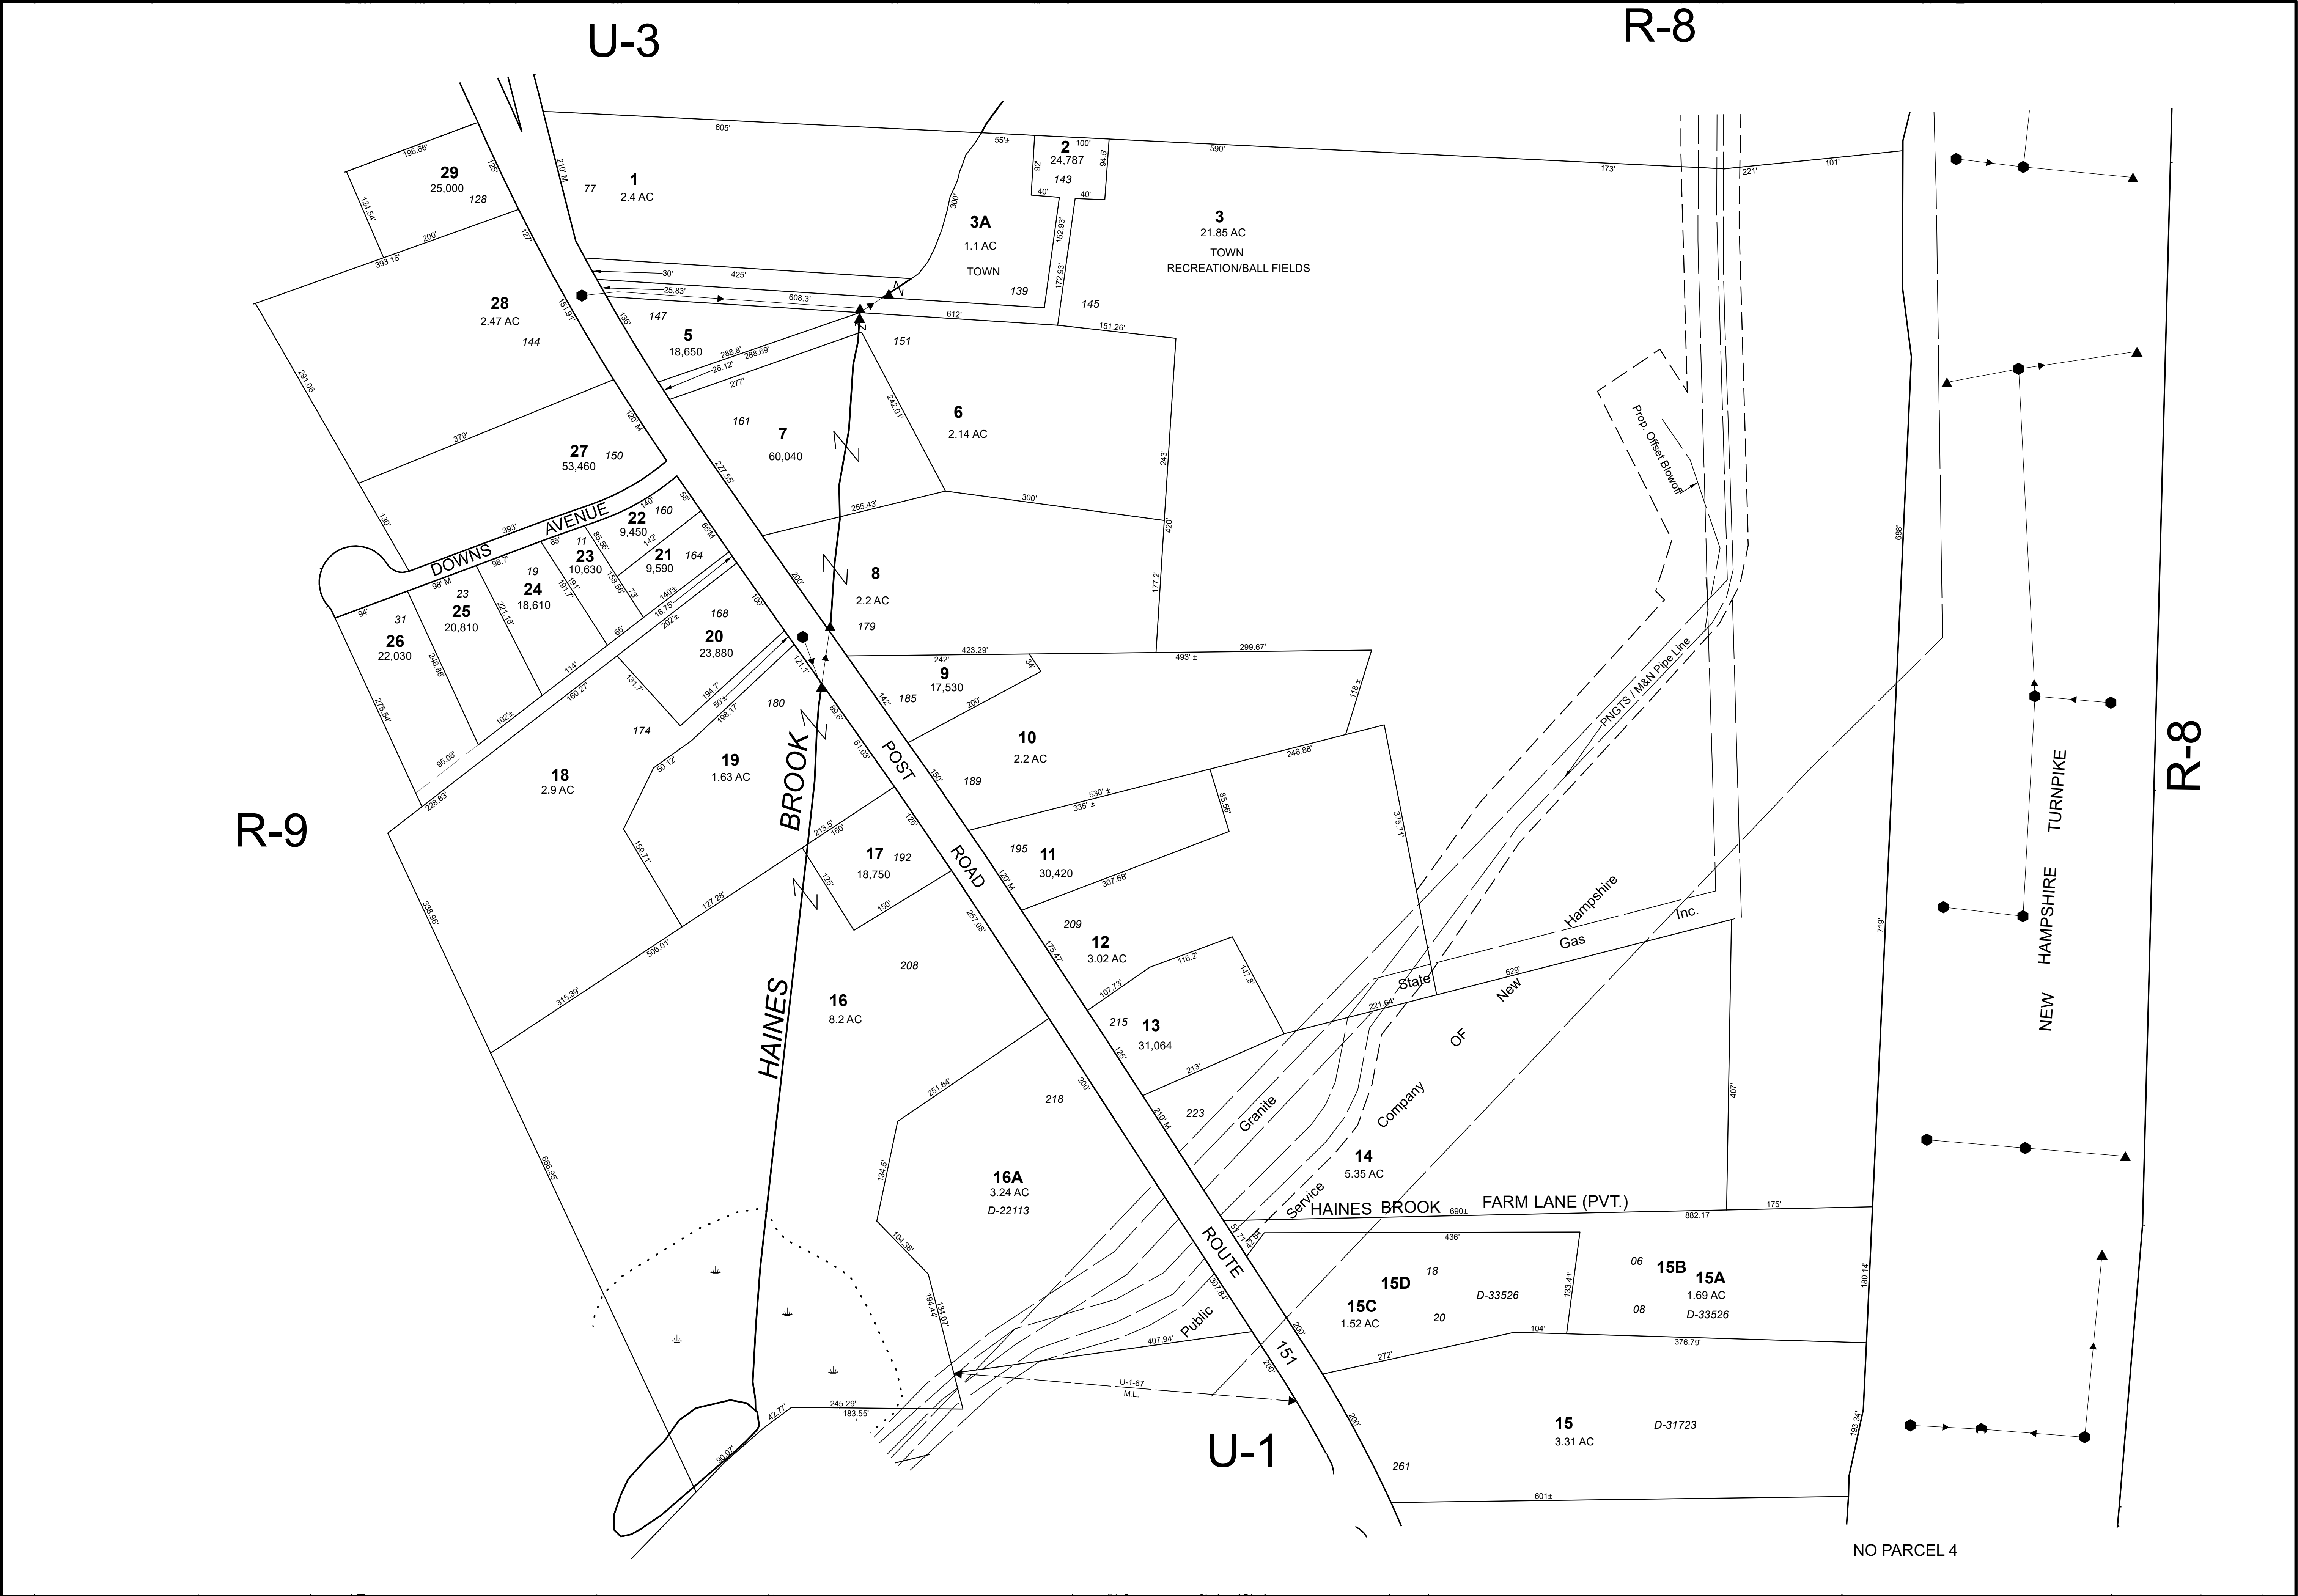

THIS MAP IS FOR ASSESSMENT PURPOSES. IT IS NOT VALID FOR LEGAL DESCRIPTION OR CONVEYANCE.

THE HORIZONTAL DATUM IS THE NEW HAMPSHIRE STATE PLANE COORDINATE SYSTEM, NAD 83.

PREPARED IN 1976 BY PHOTOGRAMMETRIC METHODS BY JOHN E. O'DONNELL & ASSOCIATES, AUBURN, MAINE

REVISED & REPRINTED BY

Precision Mapping, Geospatial Solutions

11 Pleasant Street, Littleton, NH 03561
800.322.4540 - www.cai-tech.com

ADJACENT SHEET NO. - - - - - 12

COMMON OWNERSHIP - - - - - OR - - - - -

DEVELOPMENT LOT NO. - - - - - (2)

SCALED DIMENSION - - - - - ±

LEGEND

CATCH BASIN - - - - - ●

DRAIN PIPE - - - - - ▲

STREET NO. - - - - - 1

FEET 100 50 0 100 200 300

METERS 25 12.5 0 25 50 75

SCALE: 1" = 100'

REVISED TO: APRIL 1, 2018

PROPERTY MAPS

GREENLAND

NEW HAMPSHIRE

INDEX DIAGRAM

MAP NO.

U-2